


THE
TOWNHOMES
at Notre Dame

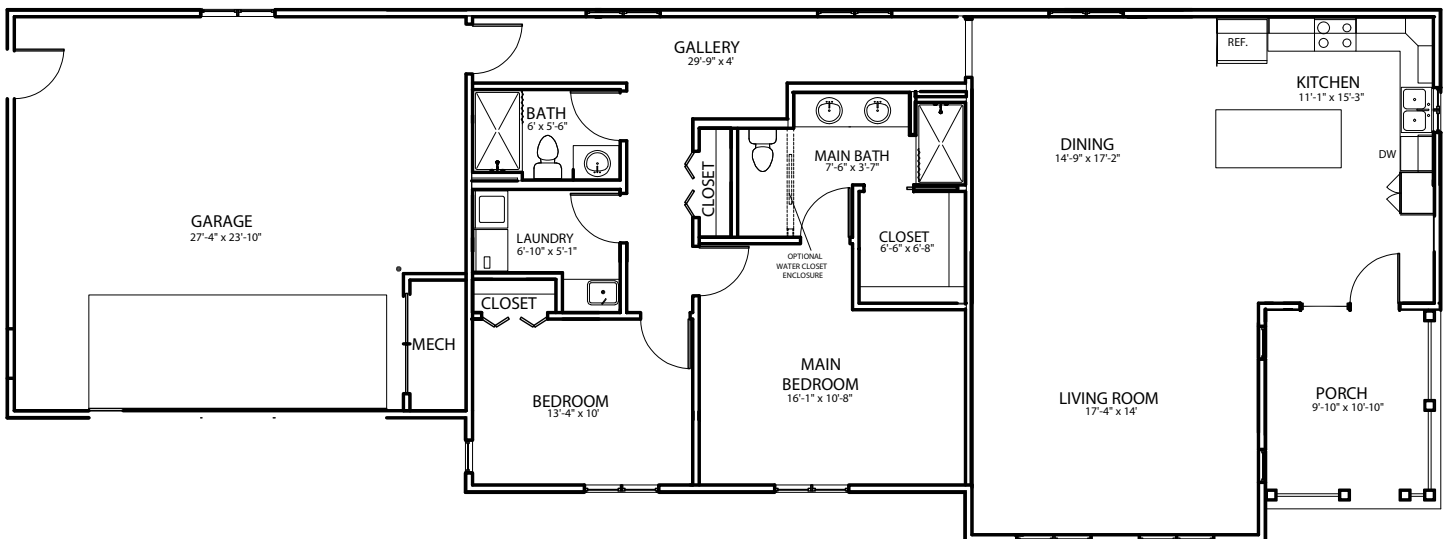

The Rowan


2 bedroom | 2 bath

1,581 sq. ft.

**All dimensions are approximate.*

THE TOWNHOMES

at Notre Dame

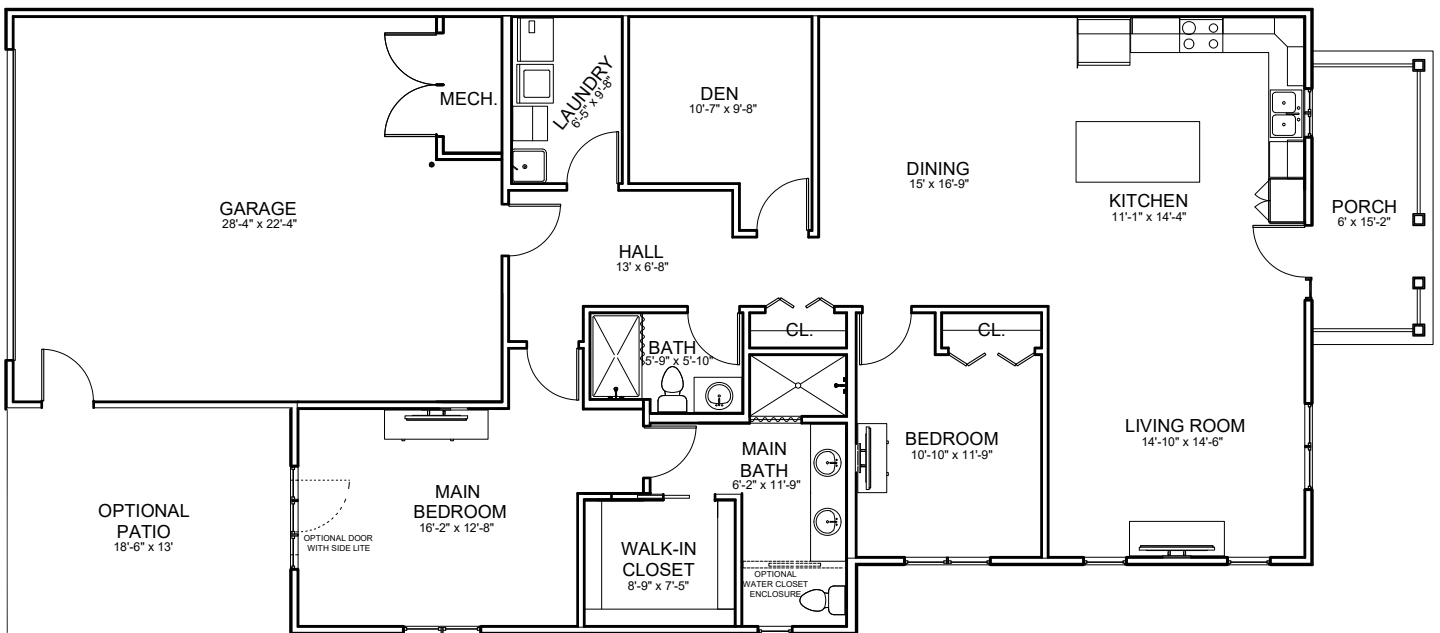


The Ivy

2 bedroom | 2 bath + den

1,653 sq. ft.

**All dimensions are approximate.*

THE
TOWNHOMES
at Notre Dame

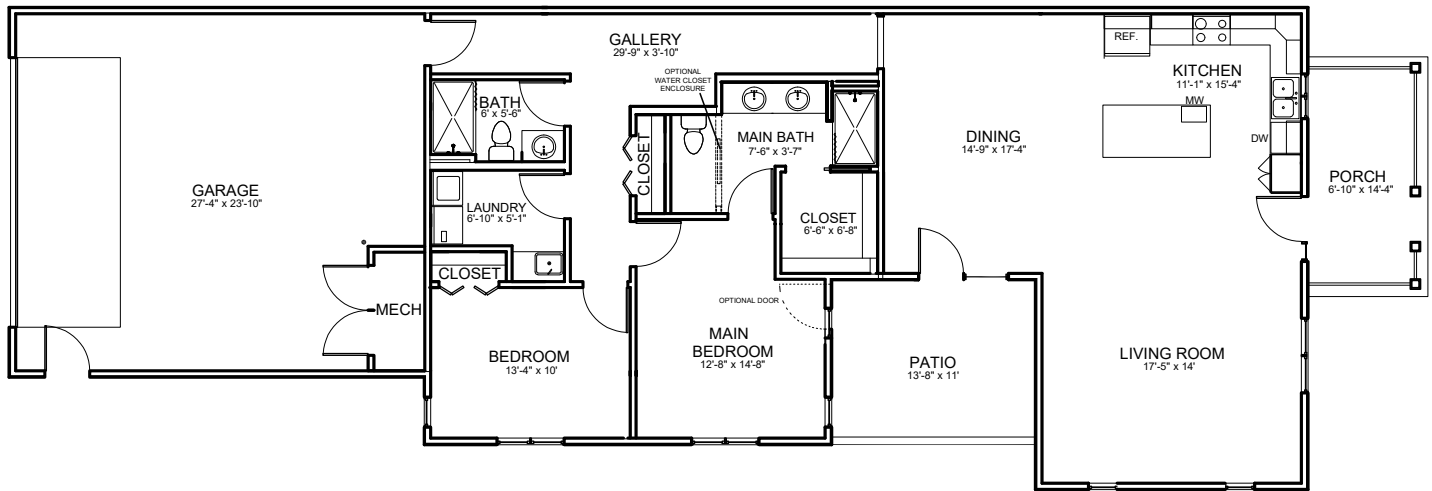

The Clover


2 bedroom | 2 bath

1,538 sq. ft.


**All dimensions are approximate.*

THE TOWNHOMES

at Notre Dame

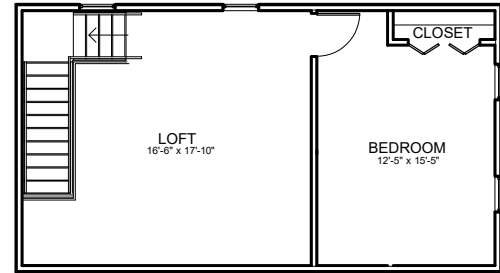

UPPER FLOOR PLAN
SCALE: 3/32" = 1'-0"

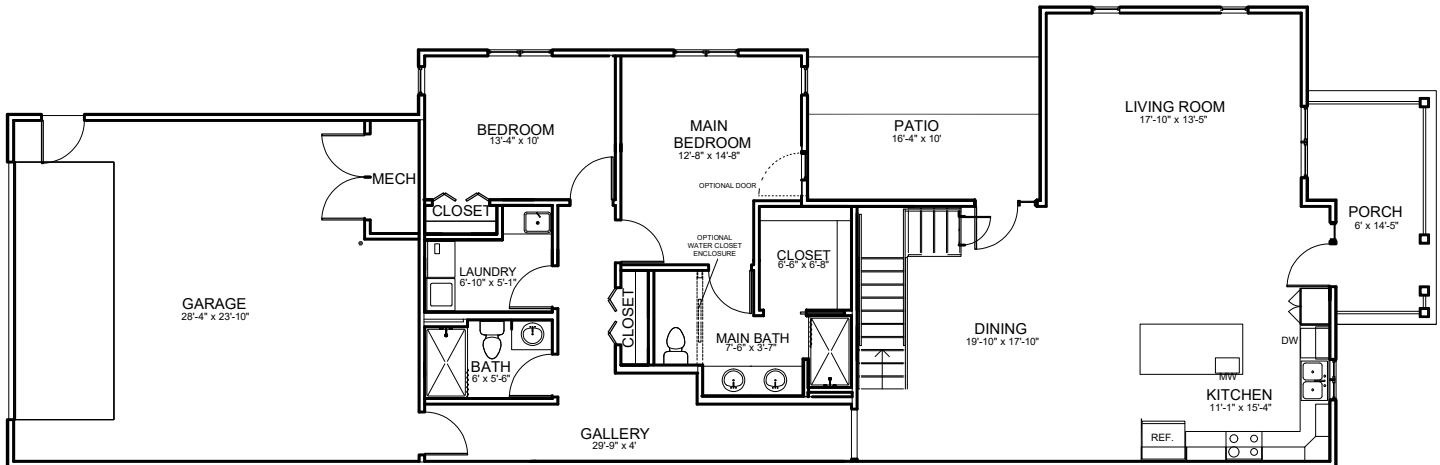

The Sorrel


Single-story: 2 bedroom | 2 bath - 1,643 sq. ft.

2nd story option: additional 1 bedroom + loft - 542 sq. ft. (2,185 sq. ft. total)


**All dimensions are approximate.*

THE TOWNHOMES

at Notre Dame

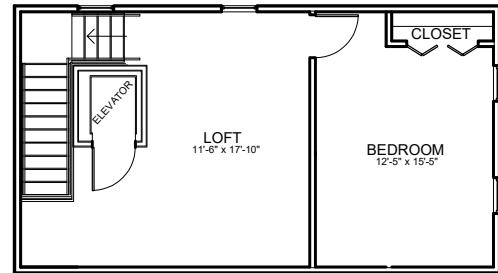

UPPER FLOOR PLAN
SCALE: 3/32" = 1'-0"

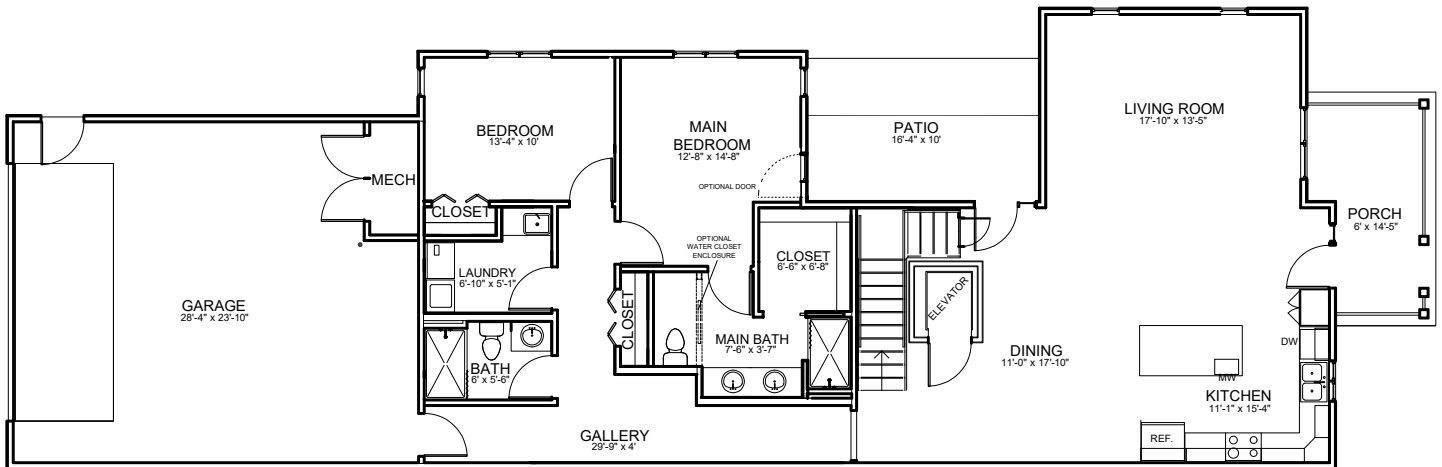

The Sorrel (w/ Elevator)


3 bedroom | 2 bath + loft

2,185 sq. ft.


*All dimensions are approximate.

THE TOWNHOMES

at Notre Dame

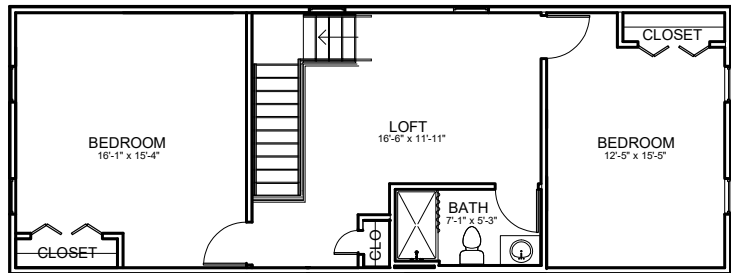

UPPER FLOOR PLAN
SCALE: 3/32" = 1'-0"

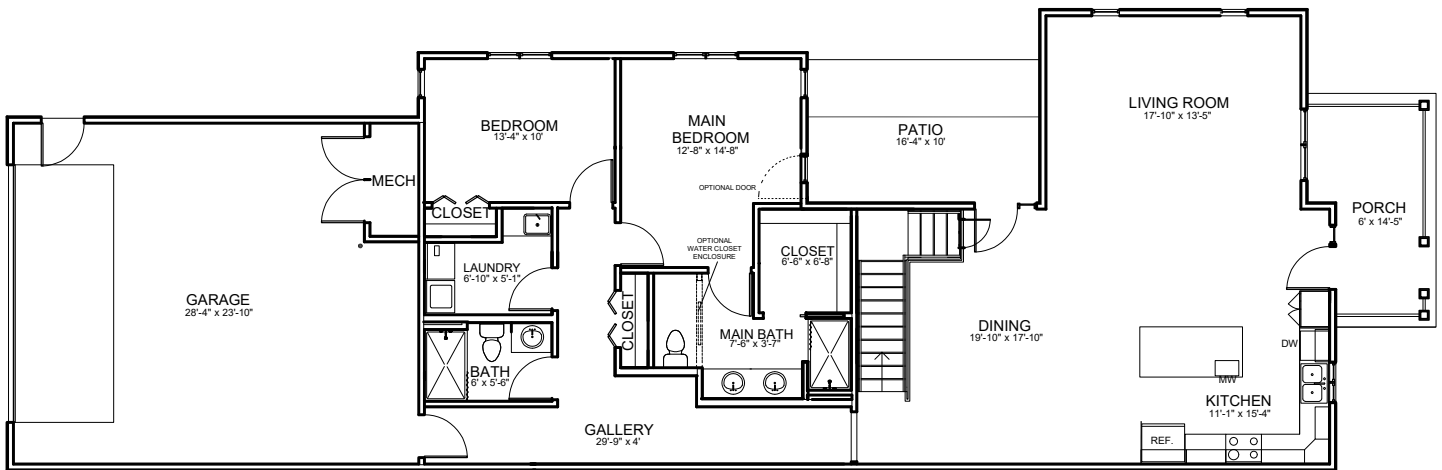

The Lily


Single-story: 2 bedroom | 2 bath - 1,643 sq. ft.

2nd story option: additional 2 bedroom | 1 bath + loft - 838 sq. ft. (2,481 sq. ft. total)


**All dimensions are approximate.*

THE TOWNHOMES

at Notre Dame

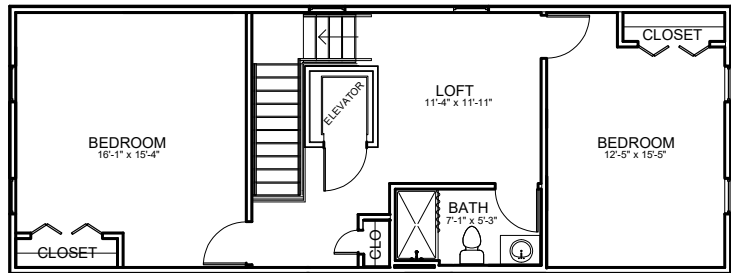

UPPER FLOOR PLAN
SCALE: 3/32" = 1'-0"

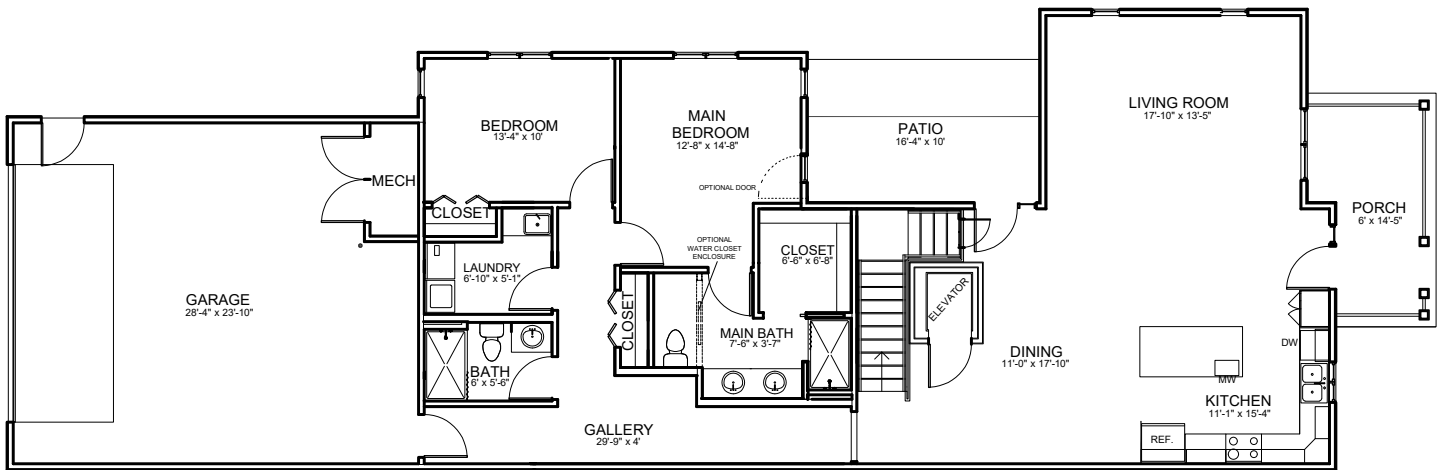

The Lily (w/ Elevator)

4 bedroom | 3 bath + loft

2,481 sq. ft.

**All dimensions are approximate.*